
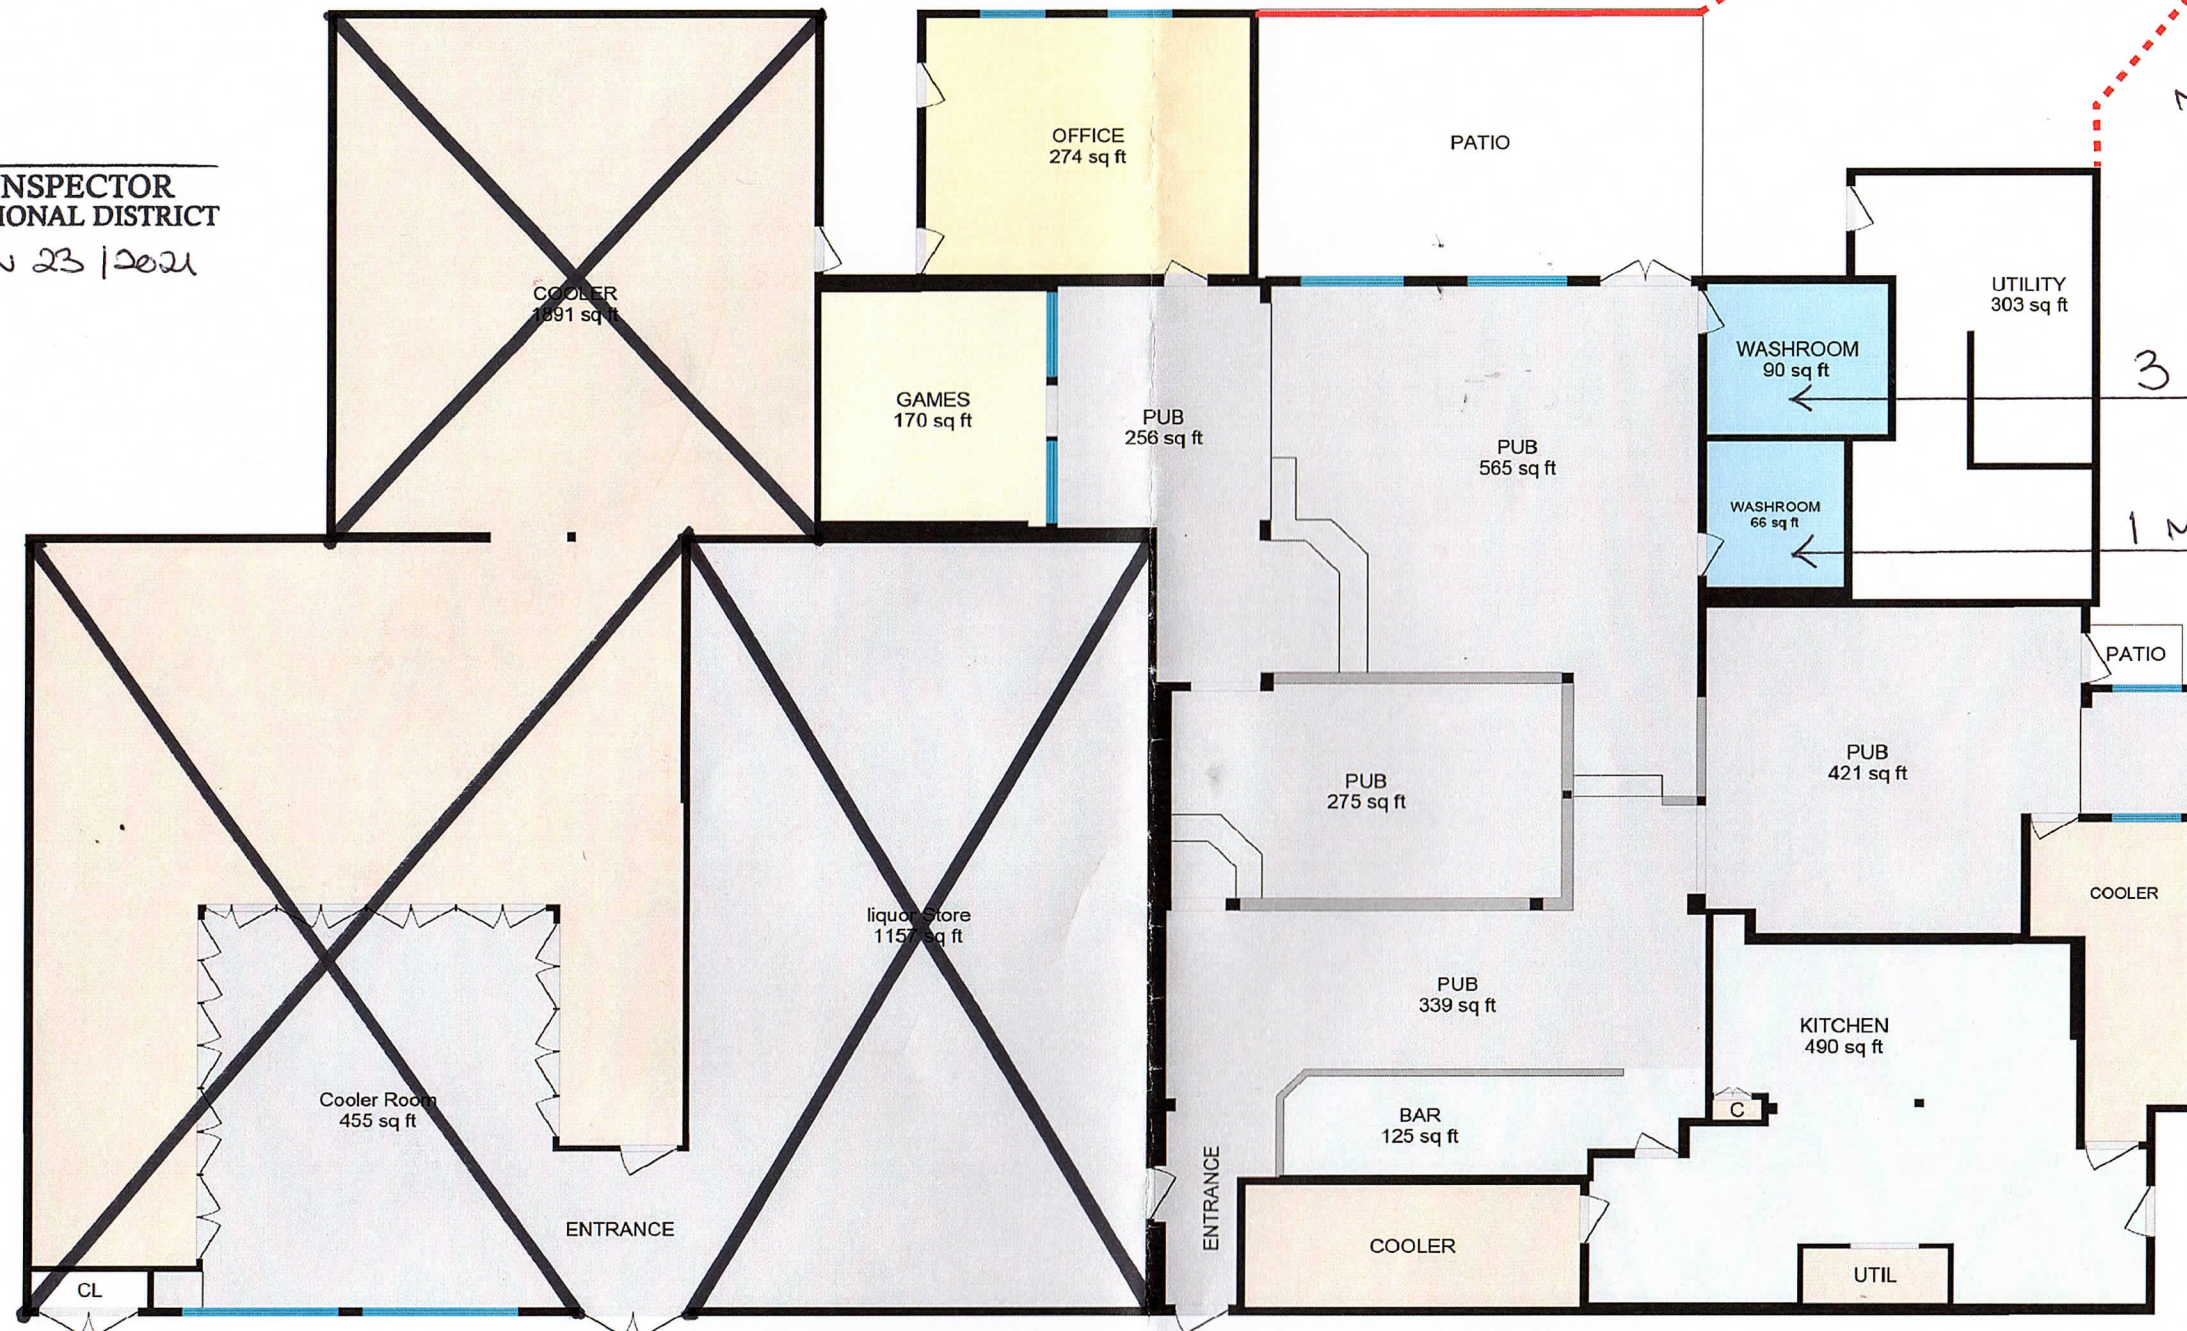


Business Name: BLACK SWAN PUB & LIQUOR
Address: 2890 SHAWNIGAN
LAKE RD, SHAWNIGAN LAKE
Date: NOV 23 / 2021

BLACK SWAN PUB & LIQUOR


CHIEF BUILDING INSPECTOR
COWICHAN VALLEY REGIONAL DISTRICT
SONNY BRYSKI NOV 23 / 2021



**OCCUPANT LOAD
(THIS AREA)**
40 PERSONS

EXTERIOR PATIO

NOTE: ROOF OVER PATIO
REQUIRES A BUILDING
PERMIT.

3 F W/C

1 M W/C + 2 U

**OCCUPANT LOAD
(THIS AREA)**
98 PERSONS

PUB INTERIOR

**TOTAL OCCUPANT LOAD
(ALL AREAS)**
138 PERSONS

0 9 18 ft
NOT PART OF REVIEW

