


# Attachment A - Floorplan of Proposed Renovations

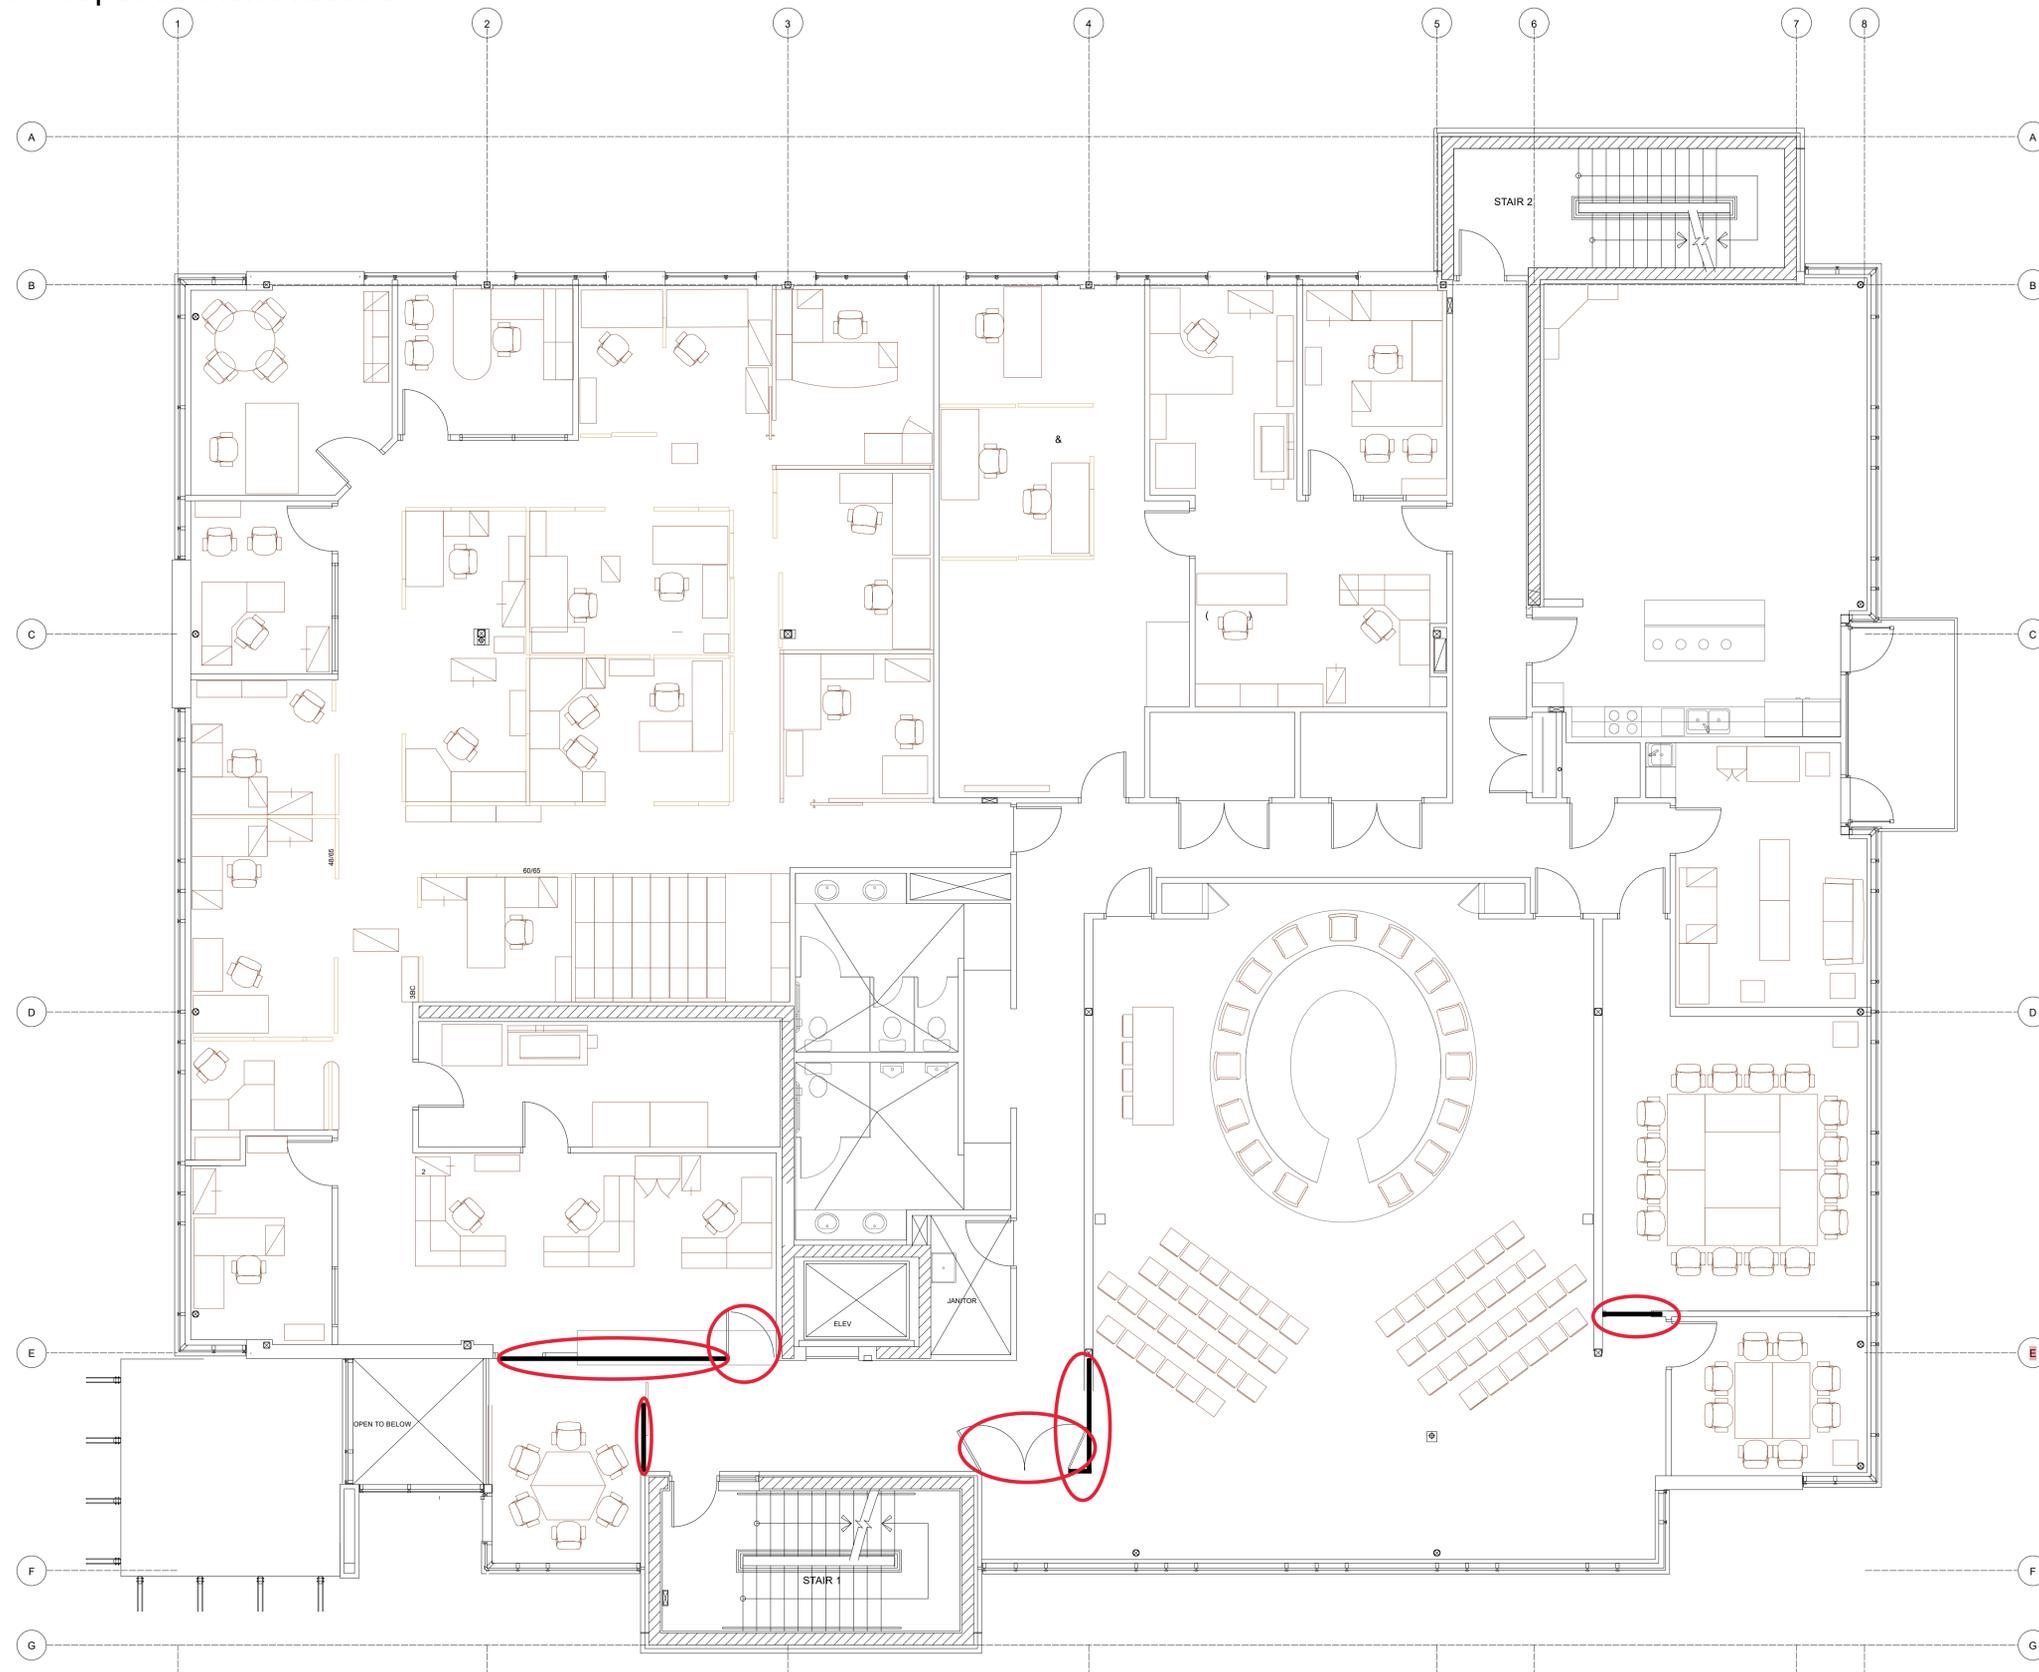

SECOND FLOOR

