

SKETCH PLAN

GNB BUILDERS

THE REM. OF THAT PART OF
DISTRICT LOT 92, OYSTER
DISTRICT SHOWN OUTLINED
IN RED ON PLAN 579R

ADDRESS : 12453 ROCKY CREEK ROAD,
LADYSMITH, B.C.

PROJECT SURVEYOR : D.W. HOLME

DRAWN BY : DAW	DATE : MAR. 15/22
----------------	-------------------

OUR FILE : 89828	REVISION :
------------------	------------



**J.E. ANDERSON
& ASSOCIATES**
SURVEYORS - ENGINEERS

1A - 3411 SHENTON ROAD, NANAIMO, B.C. V9T 2H1
TEL: 250 - 758 - 4631 FAX: 250 - 758 - 4660
E-MAIL : nanaimo@jeanderson.com
NANAIMO - VICTORIA - PARKSVILLE - CAMPBELL RIVER

LEGEND


ALL DIMENSIONS ARE IN METRES

DATUM FOR ELEVATIONS, IN METRES, IS GEODETIC

SUBJECT TO CHARGES SHOWN
ON TITLE NO. CA7476967
(P.I.D. 009-475-893)

DIMENSIONS ARE DERIVED FROM
LAND TITLE OFFICE RECORDS

THIS PLAN HAS BEEN PREPARED IN
ACCORDANCE WITH THE PROFESSIONAL
REFERENCE MANUAL

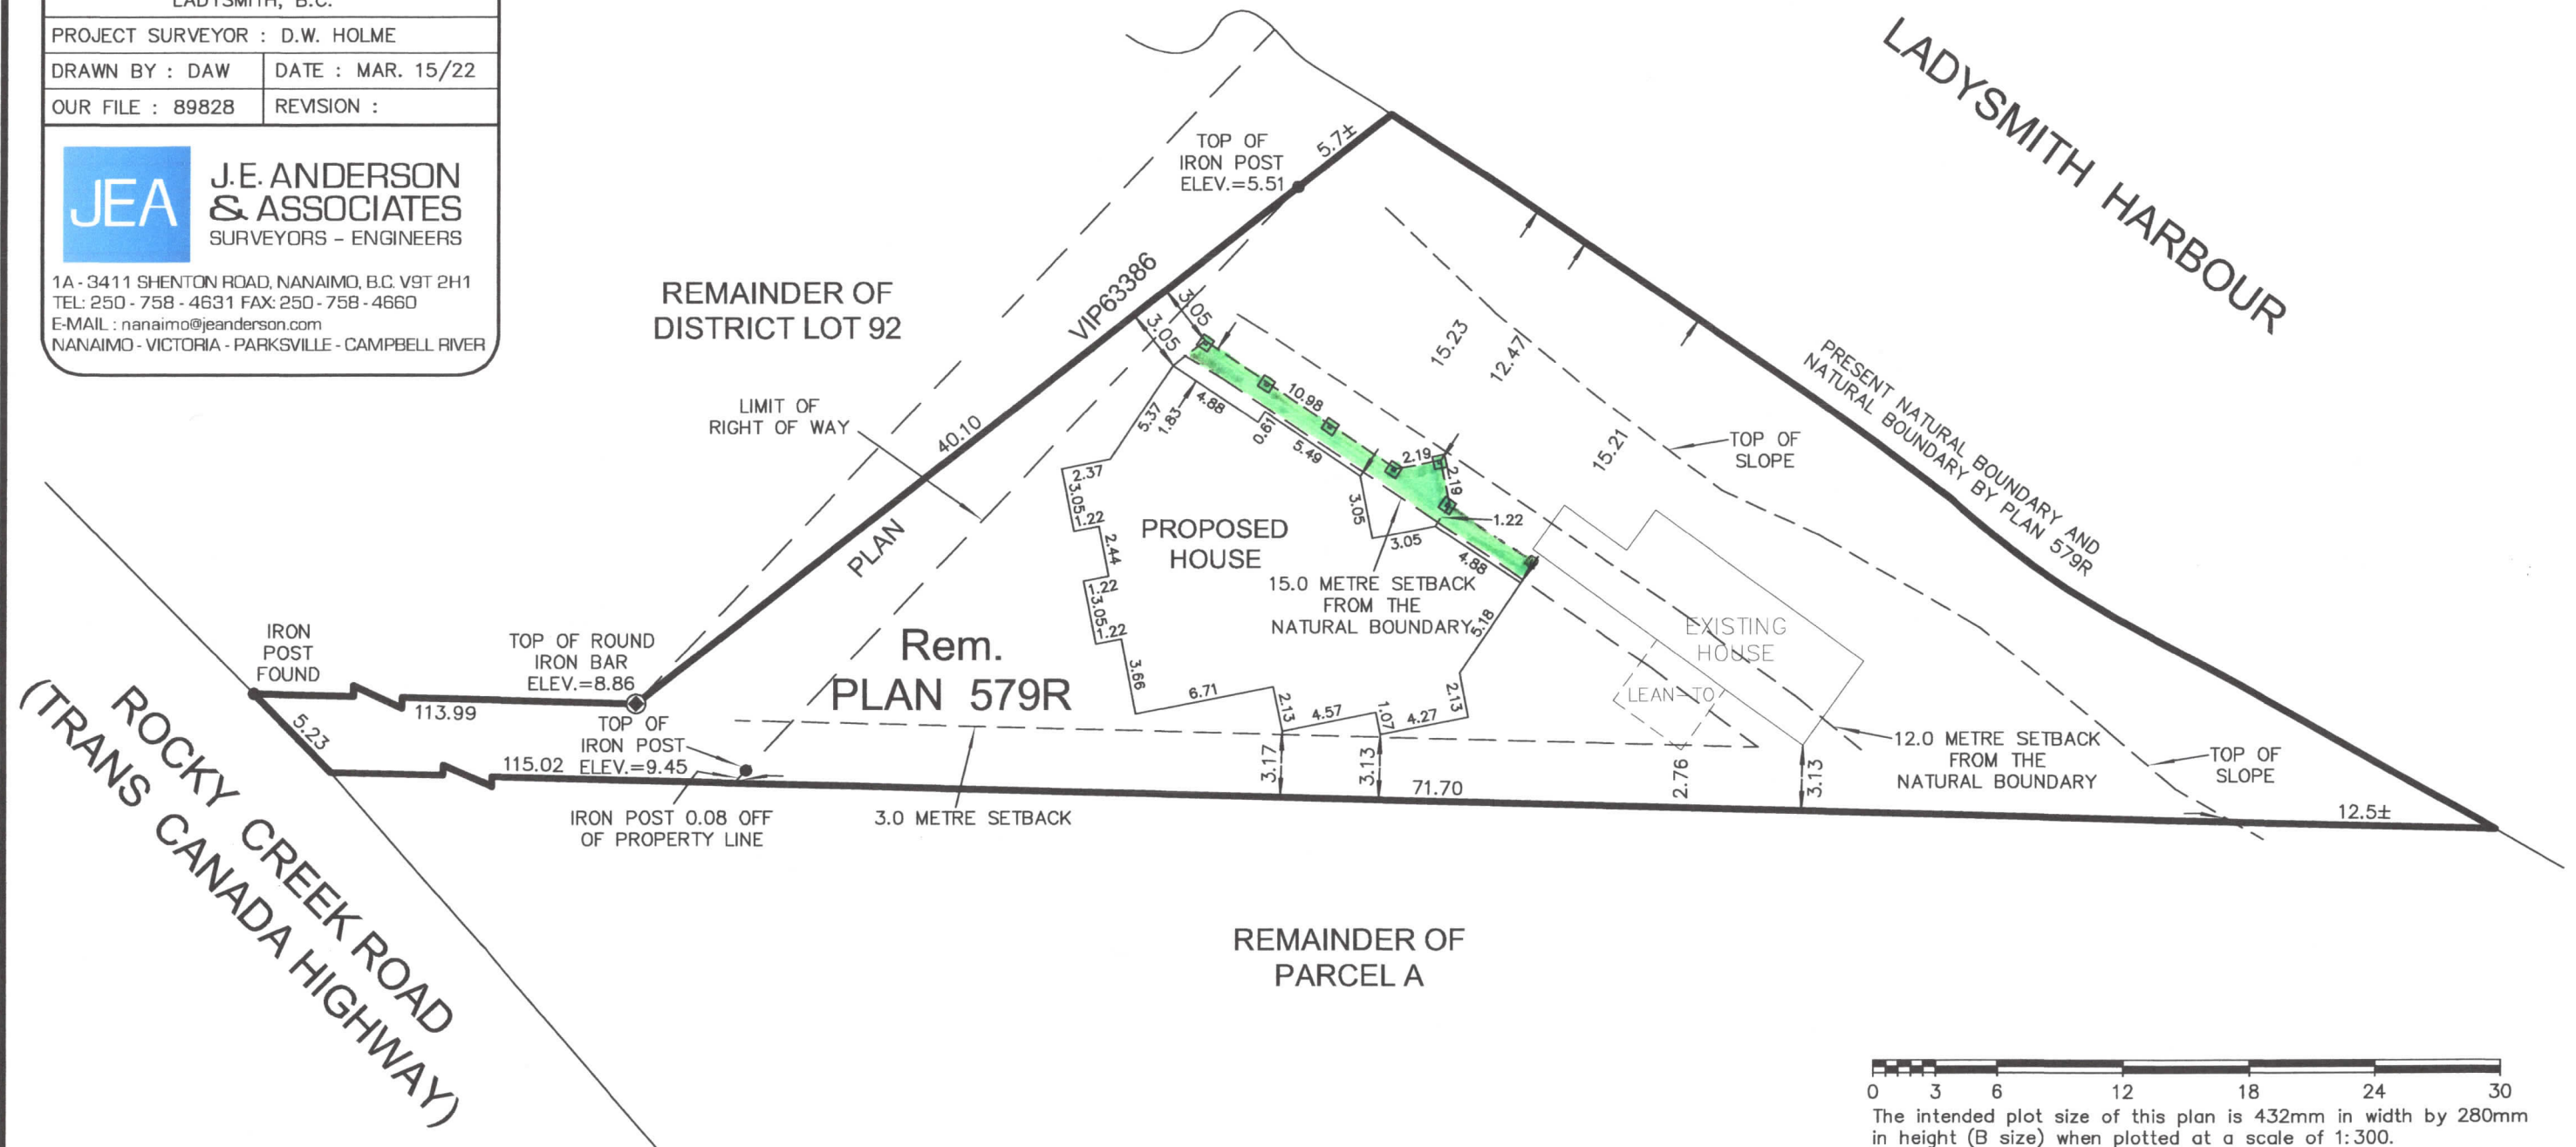

The intended plot size of this plan is 432mm in width by 280mm in height (B size) when plotted at a scale of 1:300.