


1
SPA
OPTION A
SCALE 1/4"=1'-0"

root
interiors

15 Commercial Street, Suite 202
Nanaimo, BC, V9R 5G3
604.783.9142 rootinteriors.ca

-	ISSUED FOR CLIENT REVIEW	2024.10.18
-	ISSUED FOR FURNITURE BUDGET PRICING	2024.10.11
1	ISSUED FOR CLIENT REVIEW	2024.10.08
NO.	REVISION	
DRAWING DATE:	DRAWN:	CHECKED:
SPET 24, 2024	SR	SR
	PROJECT NO:	
	202407	

PROJECT NAME:	COWICHAN VALLEY REGIONAL DISTRICT BOARD CHAMBERS
DRAWING NAME:	2ND LEVEL PRELIMINARY PLAN OPTIONS
SCALE:	1/4" = 1'-0"
DRAWING NO:	SP-A

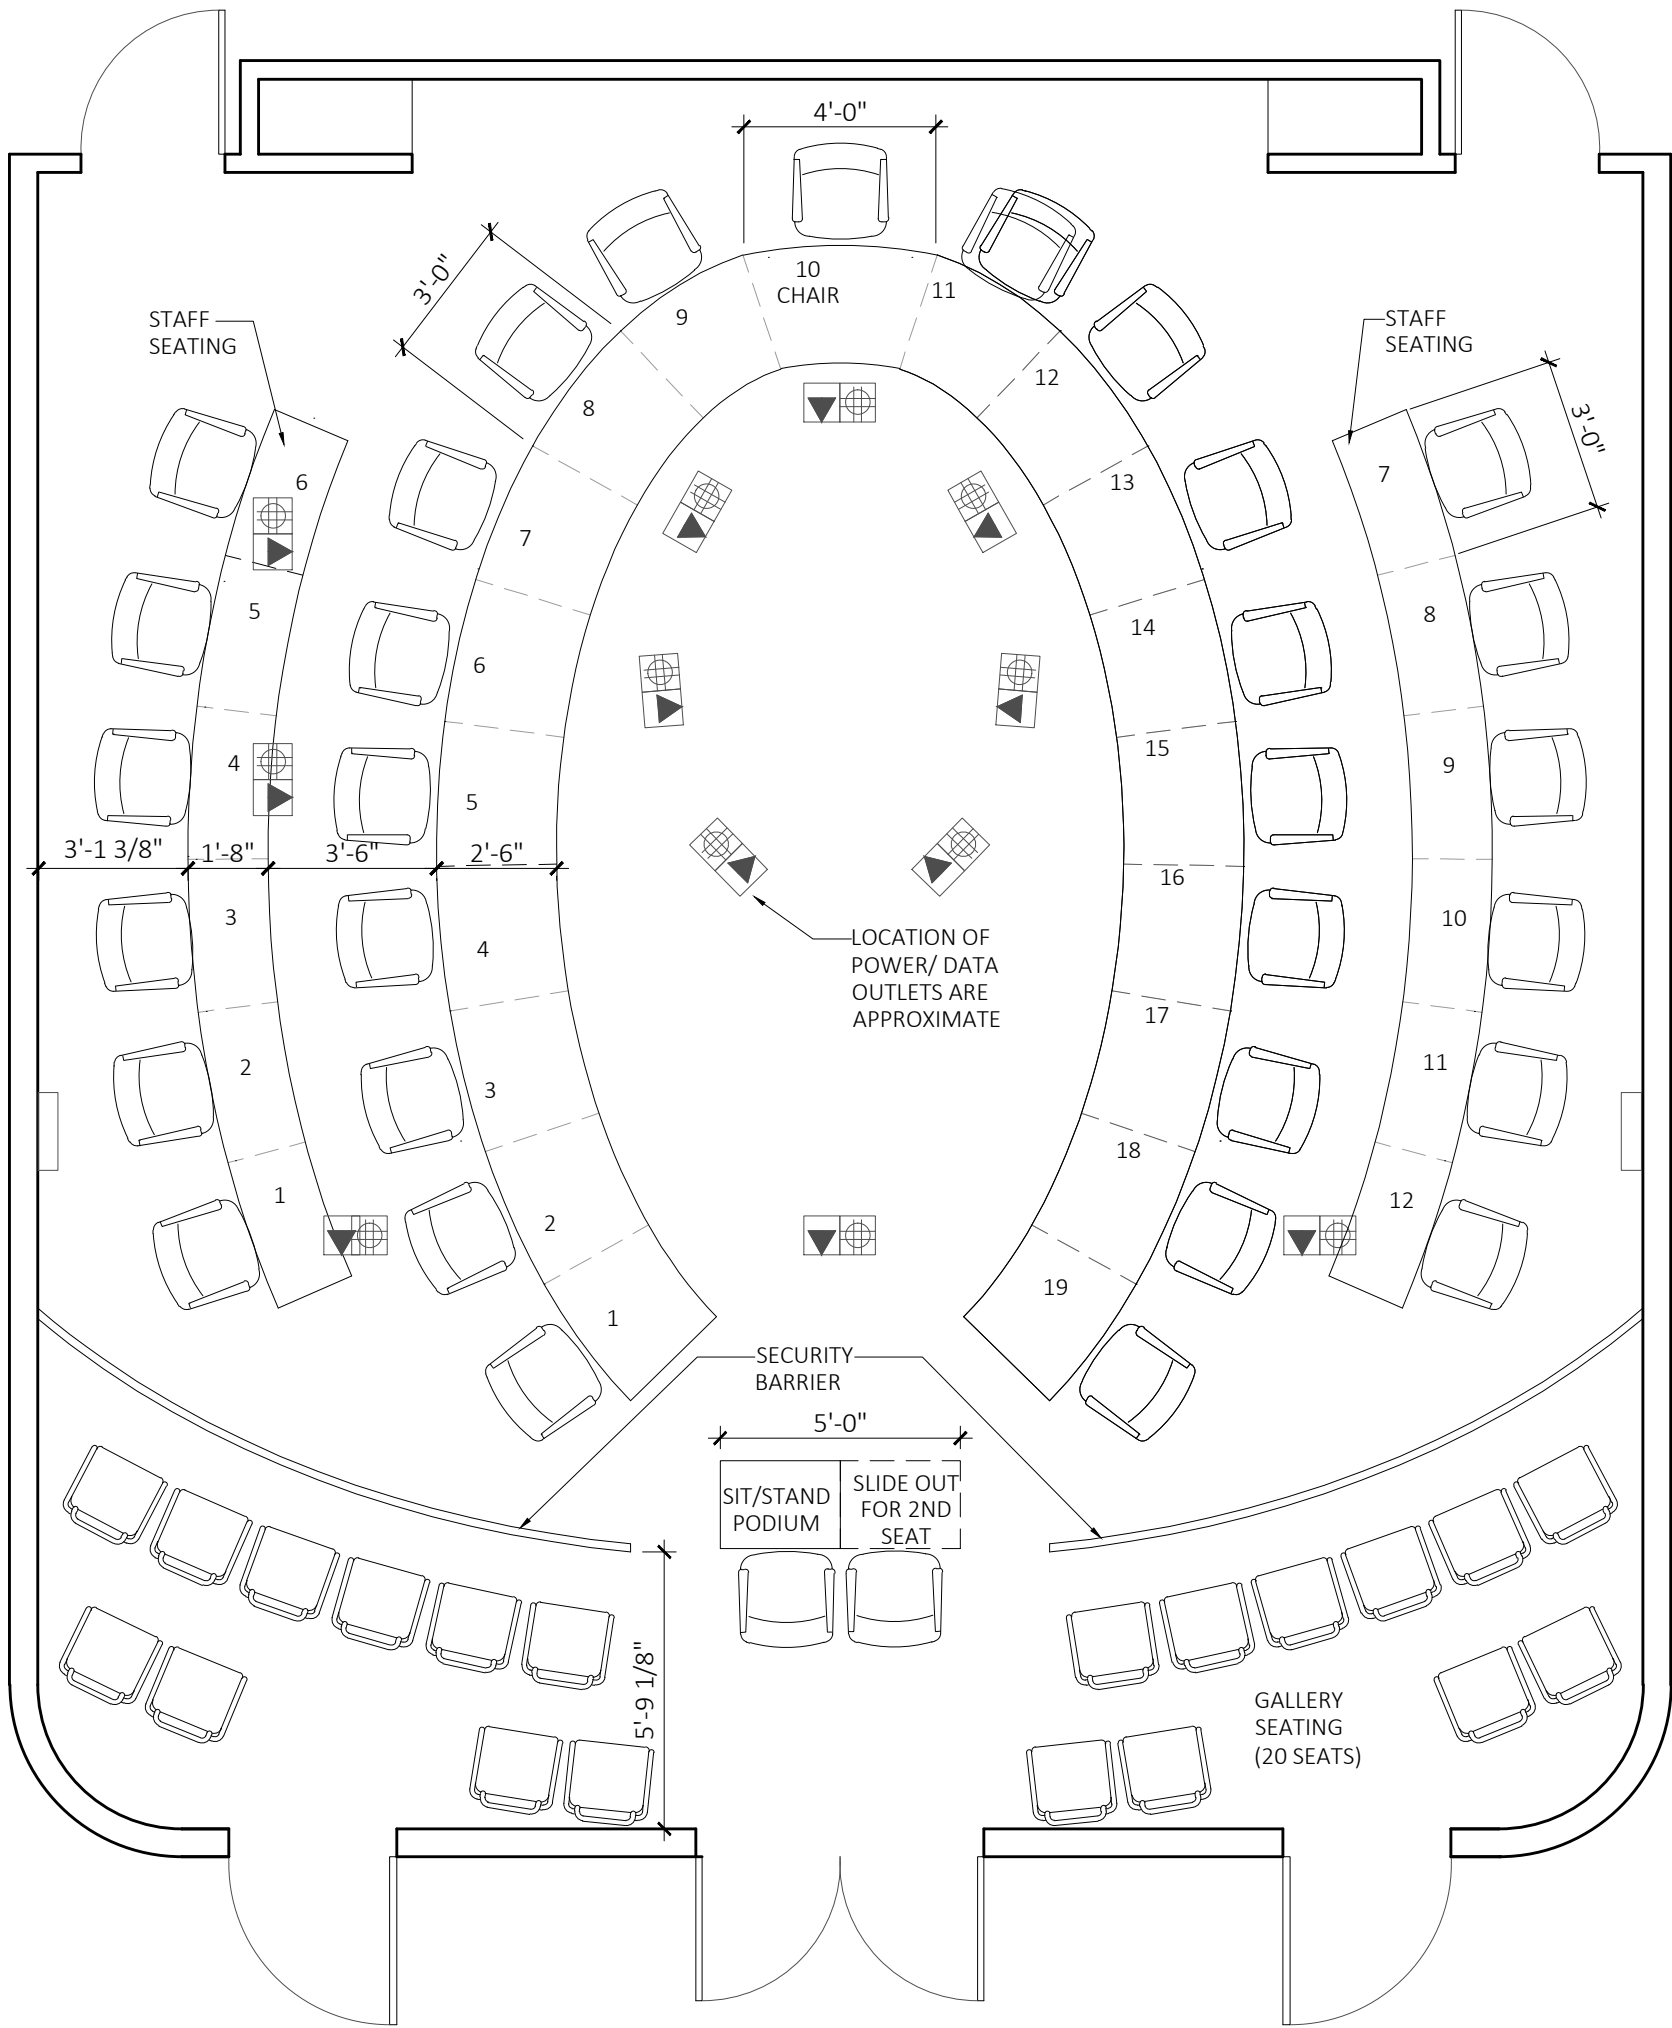

1
SP-B
OPTION B
SCALE 1/4"=1'-0"

root
interiors

15 Commercial Street, Suite 202
Nanaimo, BC, V9R 5G3
604.783.9142 rootinteriors.ca

-	ISSUED FOR CLIENT REVIEW	2024.10.18
-	ISSUED FOR FURNITURE BUDGET PRICING	2024.10.11
1	ISSUED FOR CLIENT REVIEW	2024.10.08
NO.	REVISION	
DRAWING DATE:	DRAWN:	CHECKED:
SPET 24, 2024	SR	SR

PROJECT NAME:	COWICHAN VALLEY REGIONAL DISTRICT BOARD CHAMBERS
DRAWING NAME:	2ND LEVEL PRELIMINARY PLAN OPTIONS
SCALE:	1/4" = 1'-0"
DRAWING NO:	SP-B